

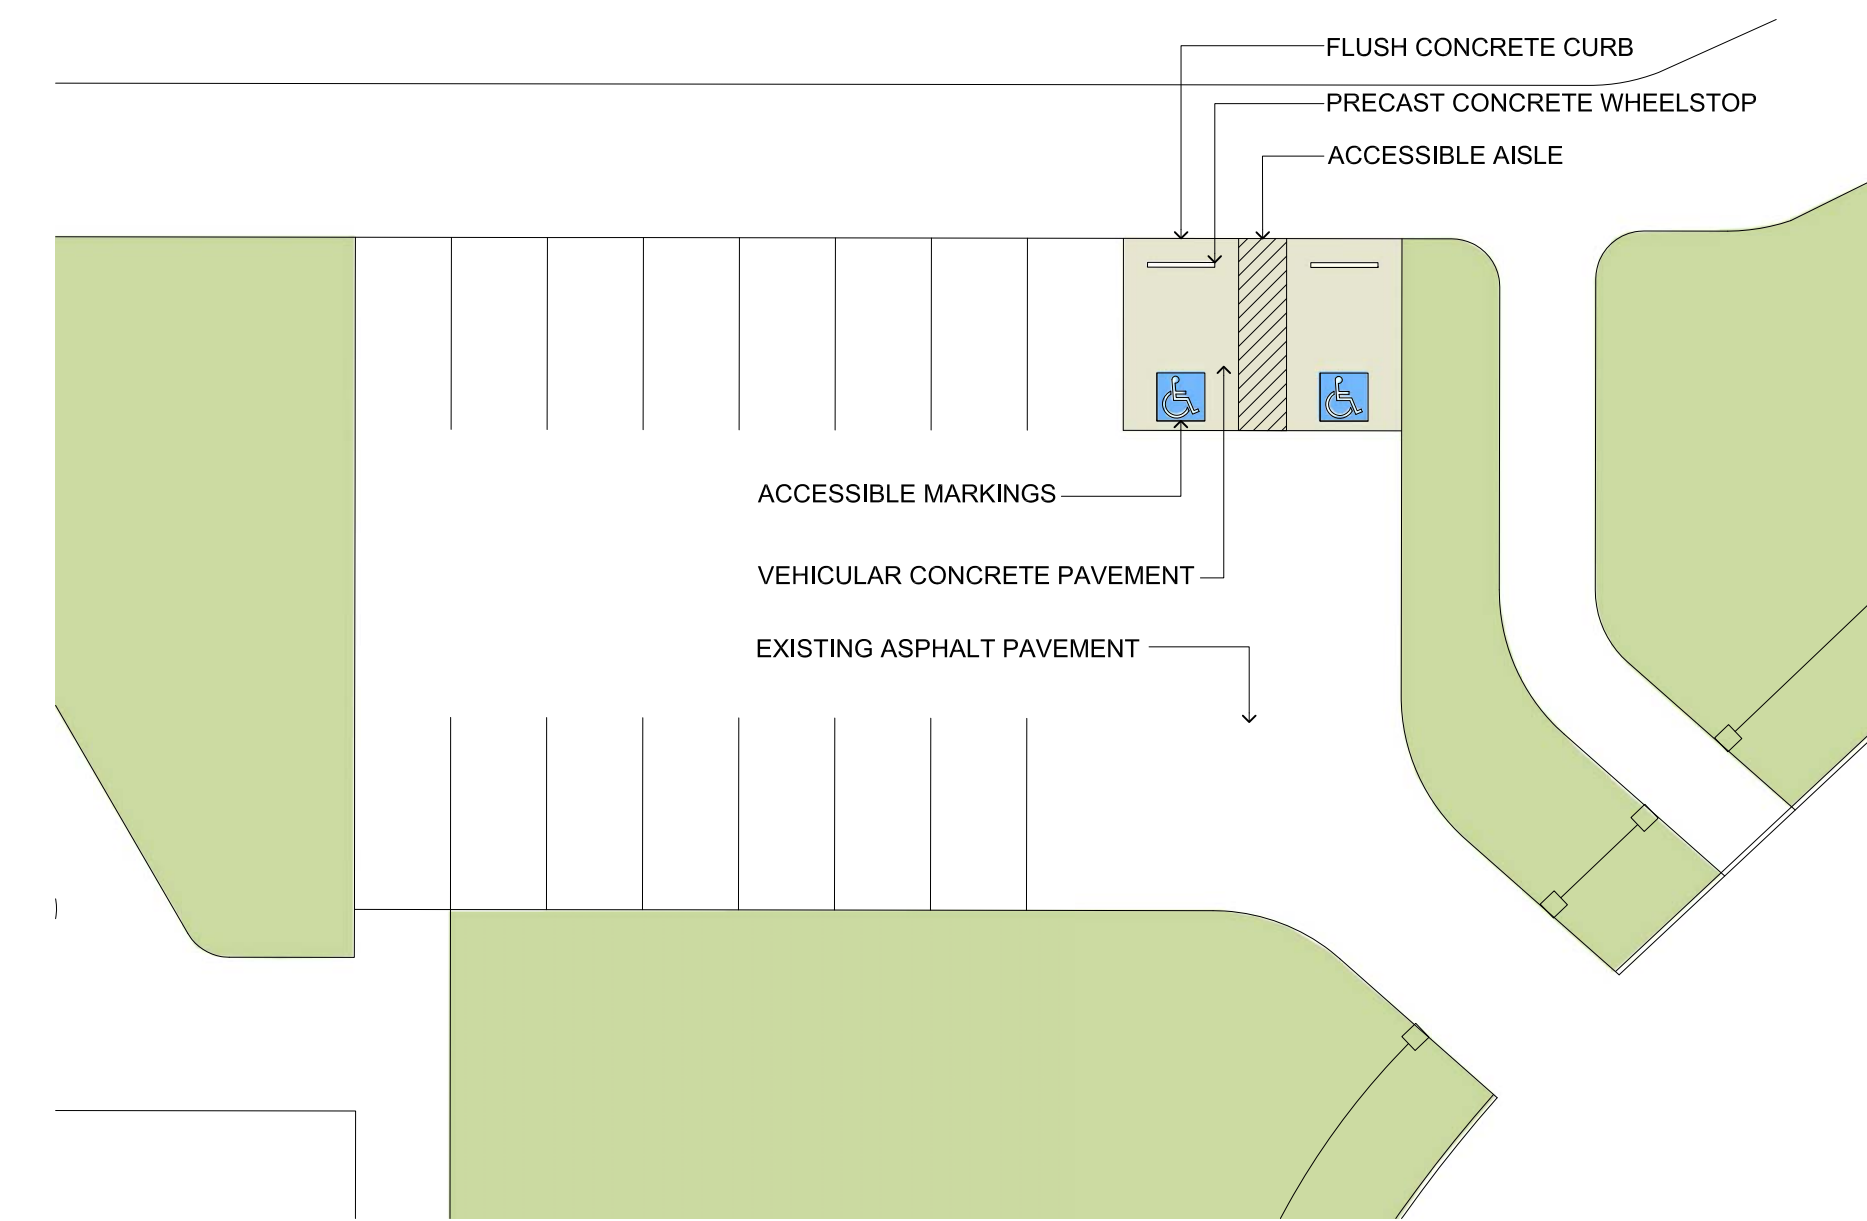


**PICNIC GROVE AREA**

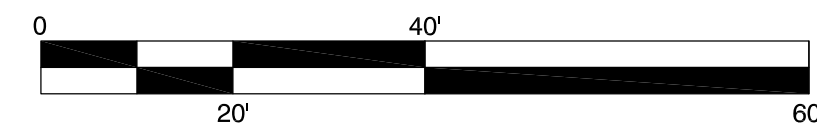

**PARKING AREA**

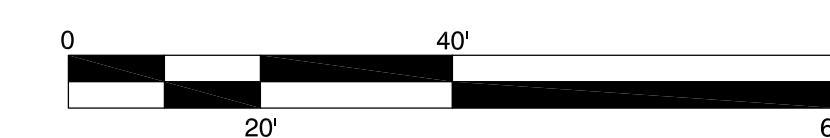

**KEYMAP**  
NOT TO SCALE



**WASHINGTON AND LINCOLN PARKS**

JERSEY CITY, NJ

**SCHEMATIC PLAN - PICNIC GROVE**

MKW + ASSOCIATES, L.L.C.

LANDSCAPE ARCHITECTURE SITE PLANNING URBAN DESIGN

DATE: 1 MARCH 2013 SCALE: 1" = 20'-0"